



Section view A-A
Scale: 1:50

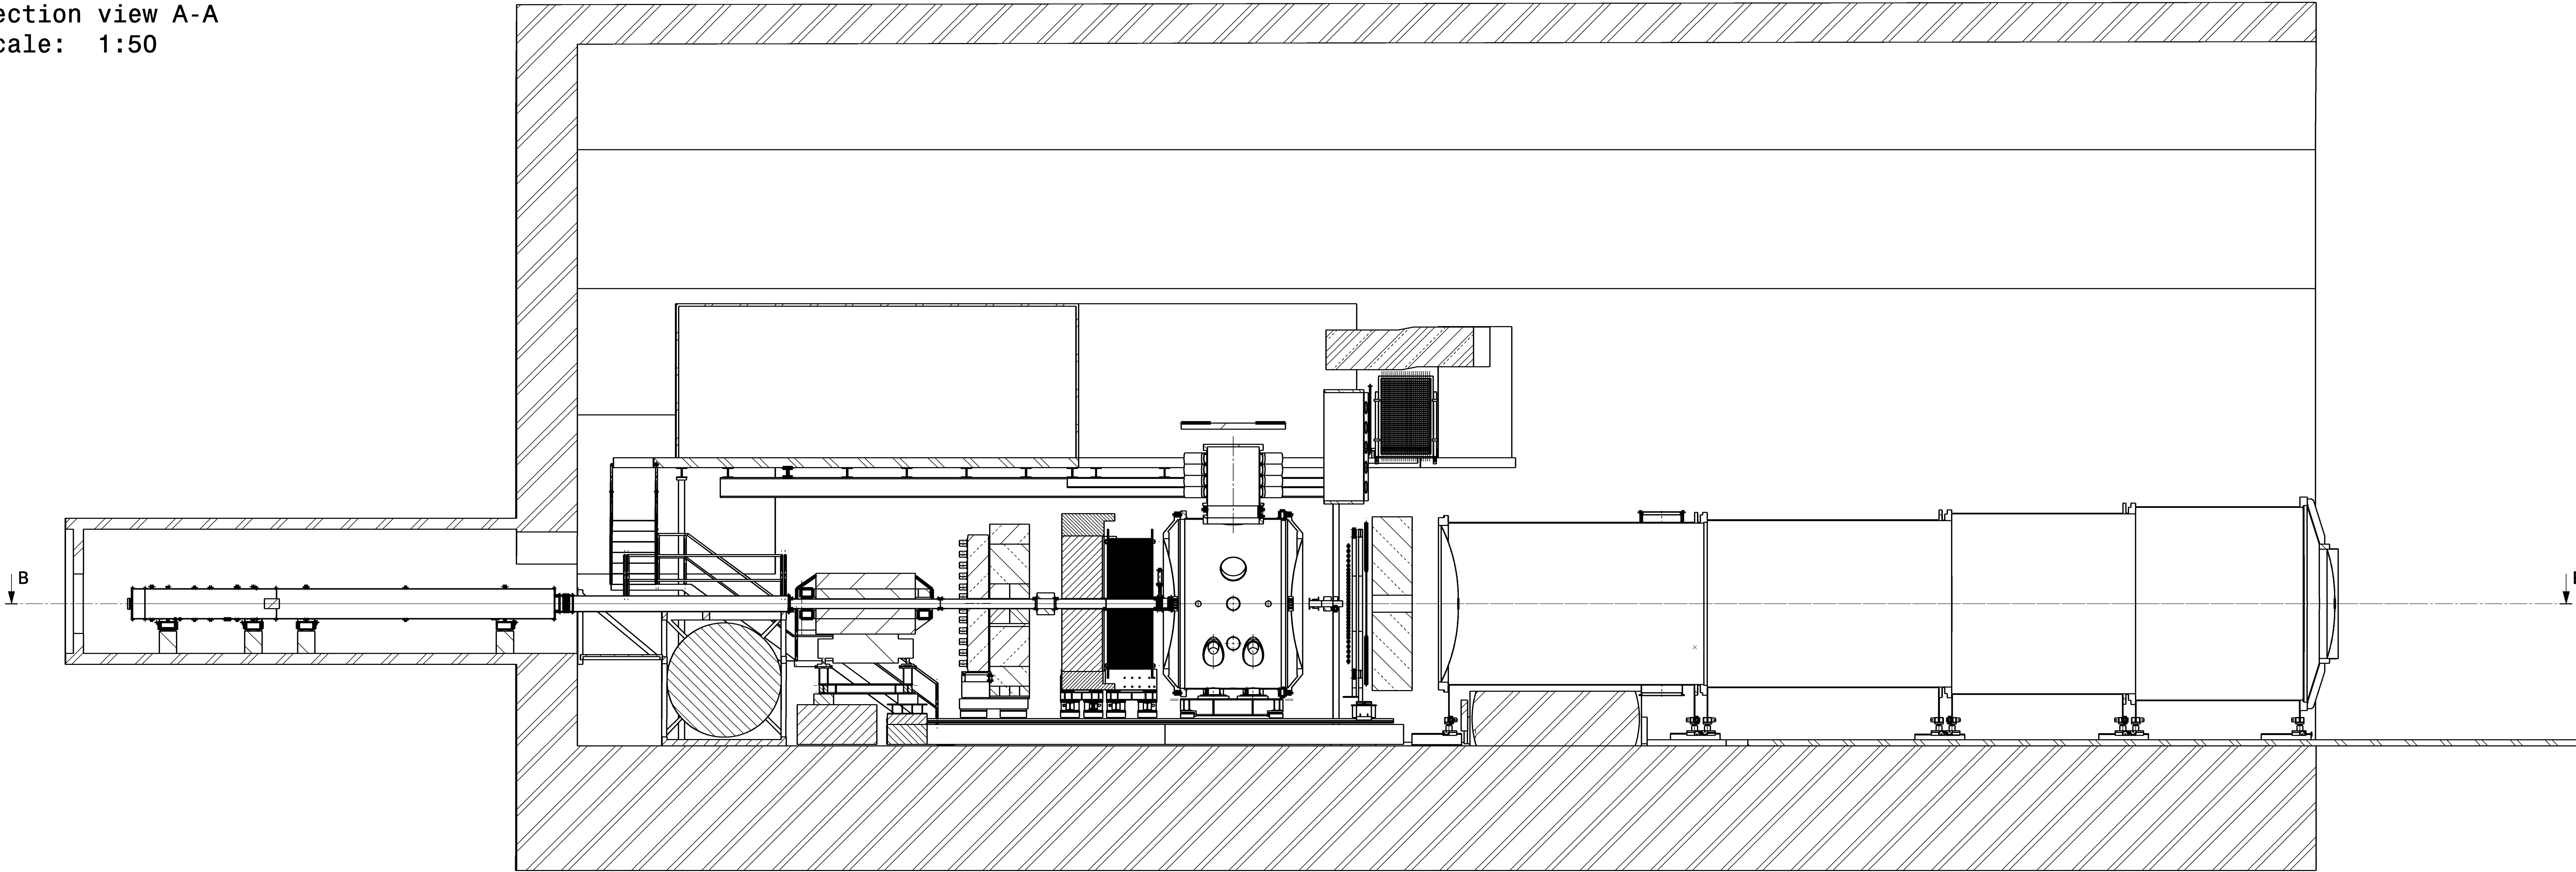

Section view B-B
Scale: 1:50

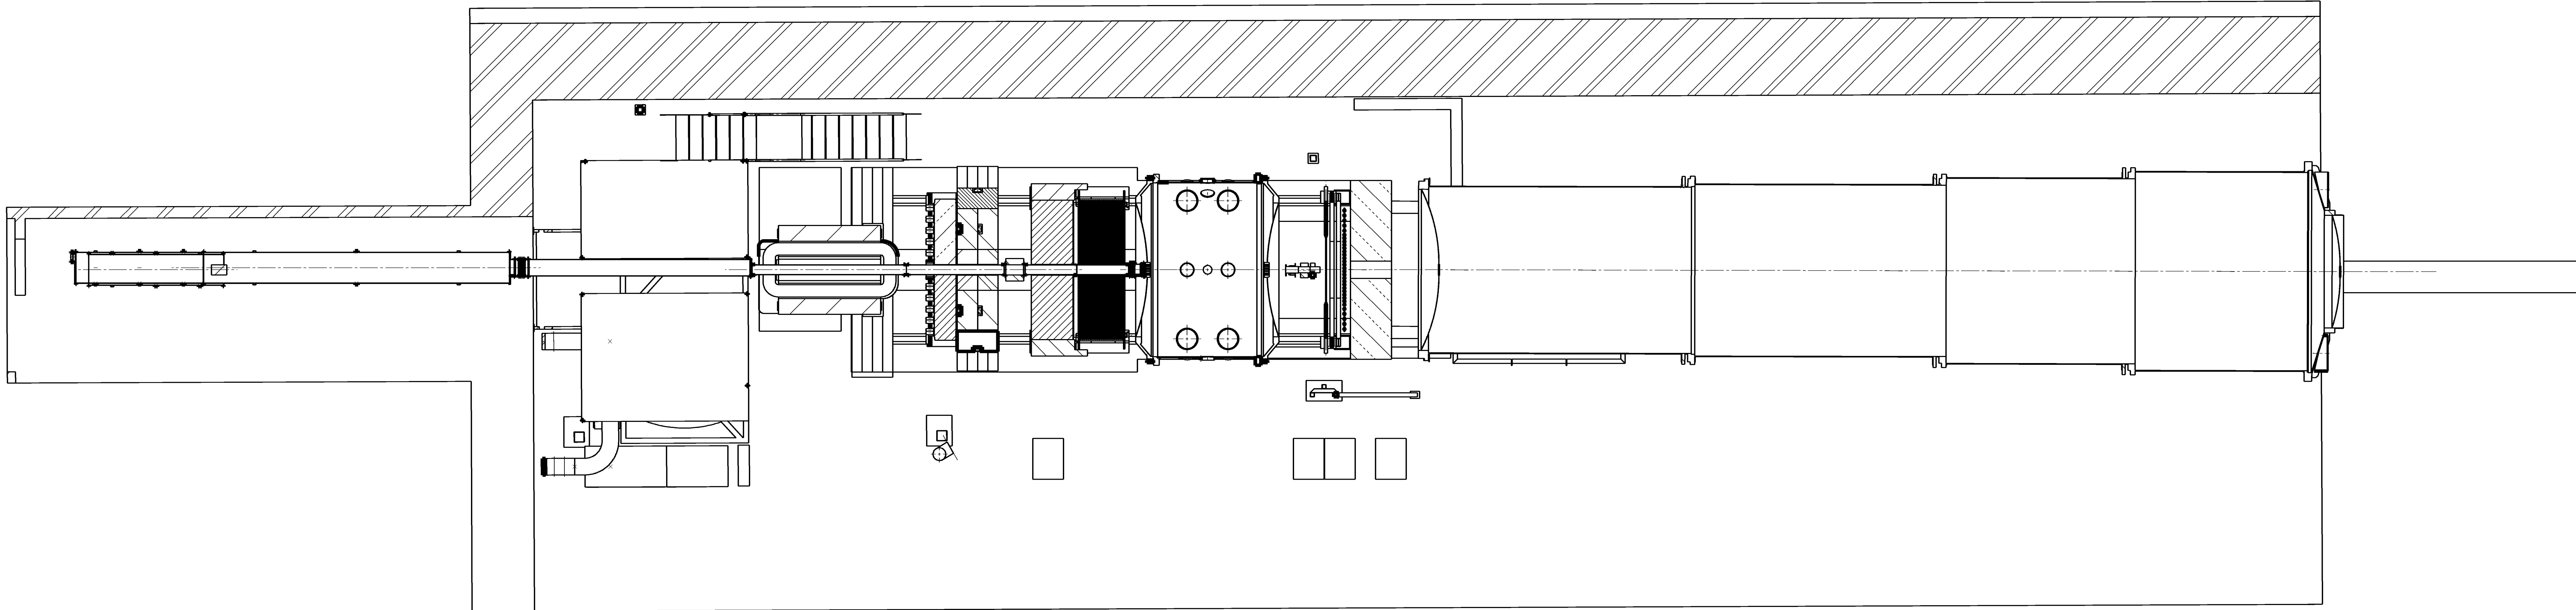

Plan selon BEATCH K12HIKA+ du: 02/11/2011

K12 beam vacuum				DES/DRW	P. GINEZ	2011-11-23
LAYOUT NA62-ECN3				CONTROLLED	S. GINEZ	2013-02-07
				RELEASED	M. LAZZARINI	2013-02-07
1:50				APPROVED		
				CAD Document Number	ST0384504_02	
SPSXVK120063				REPLACES		
				SIZE	1/10	
RELEASED BY	FOR	DATE				
PROJECT ENGINEER	INFORMATION					