



SECTION A-A
SCALE 1:10


DETAIL B OF SECTION A-A
SCALE 1:1

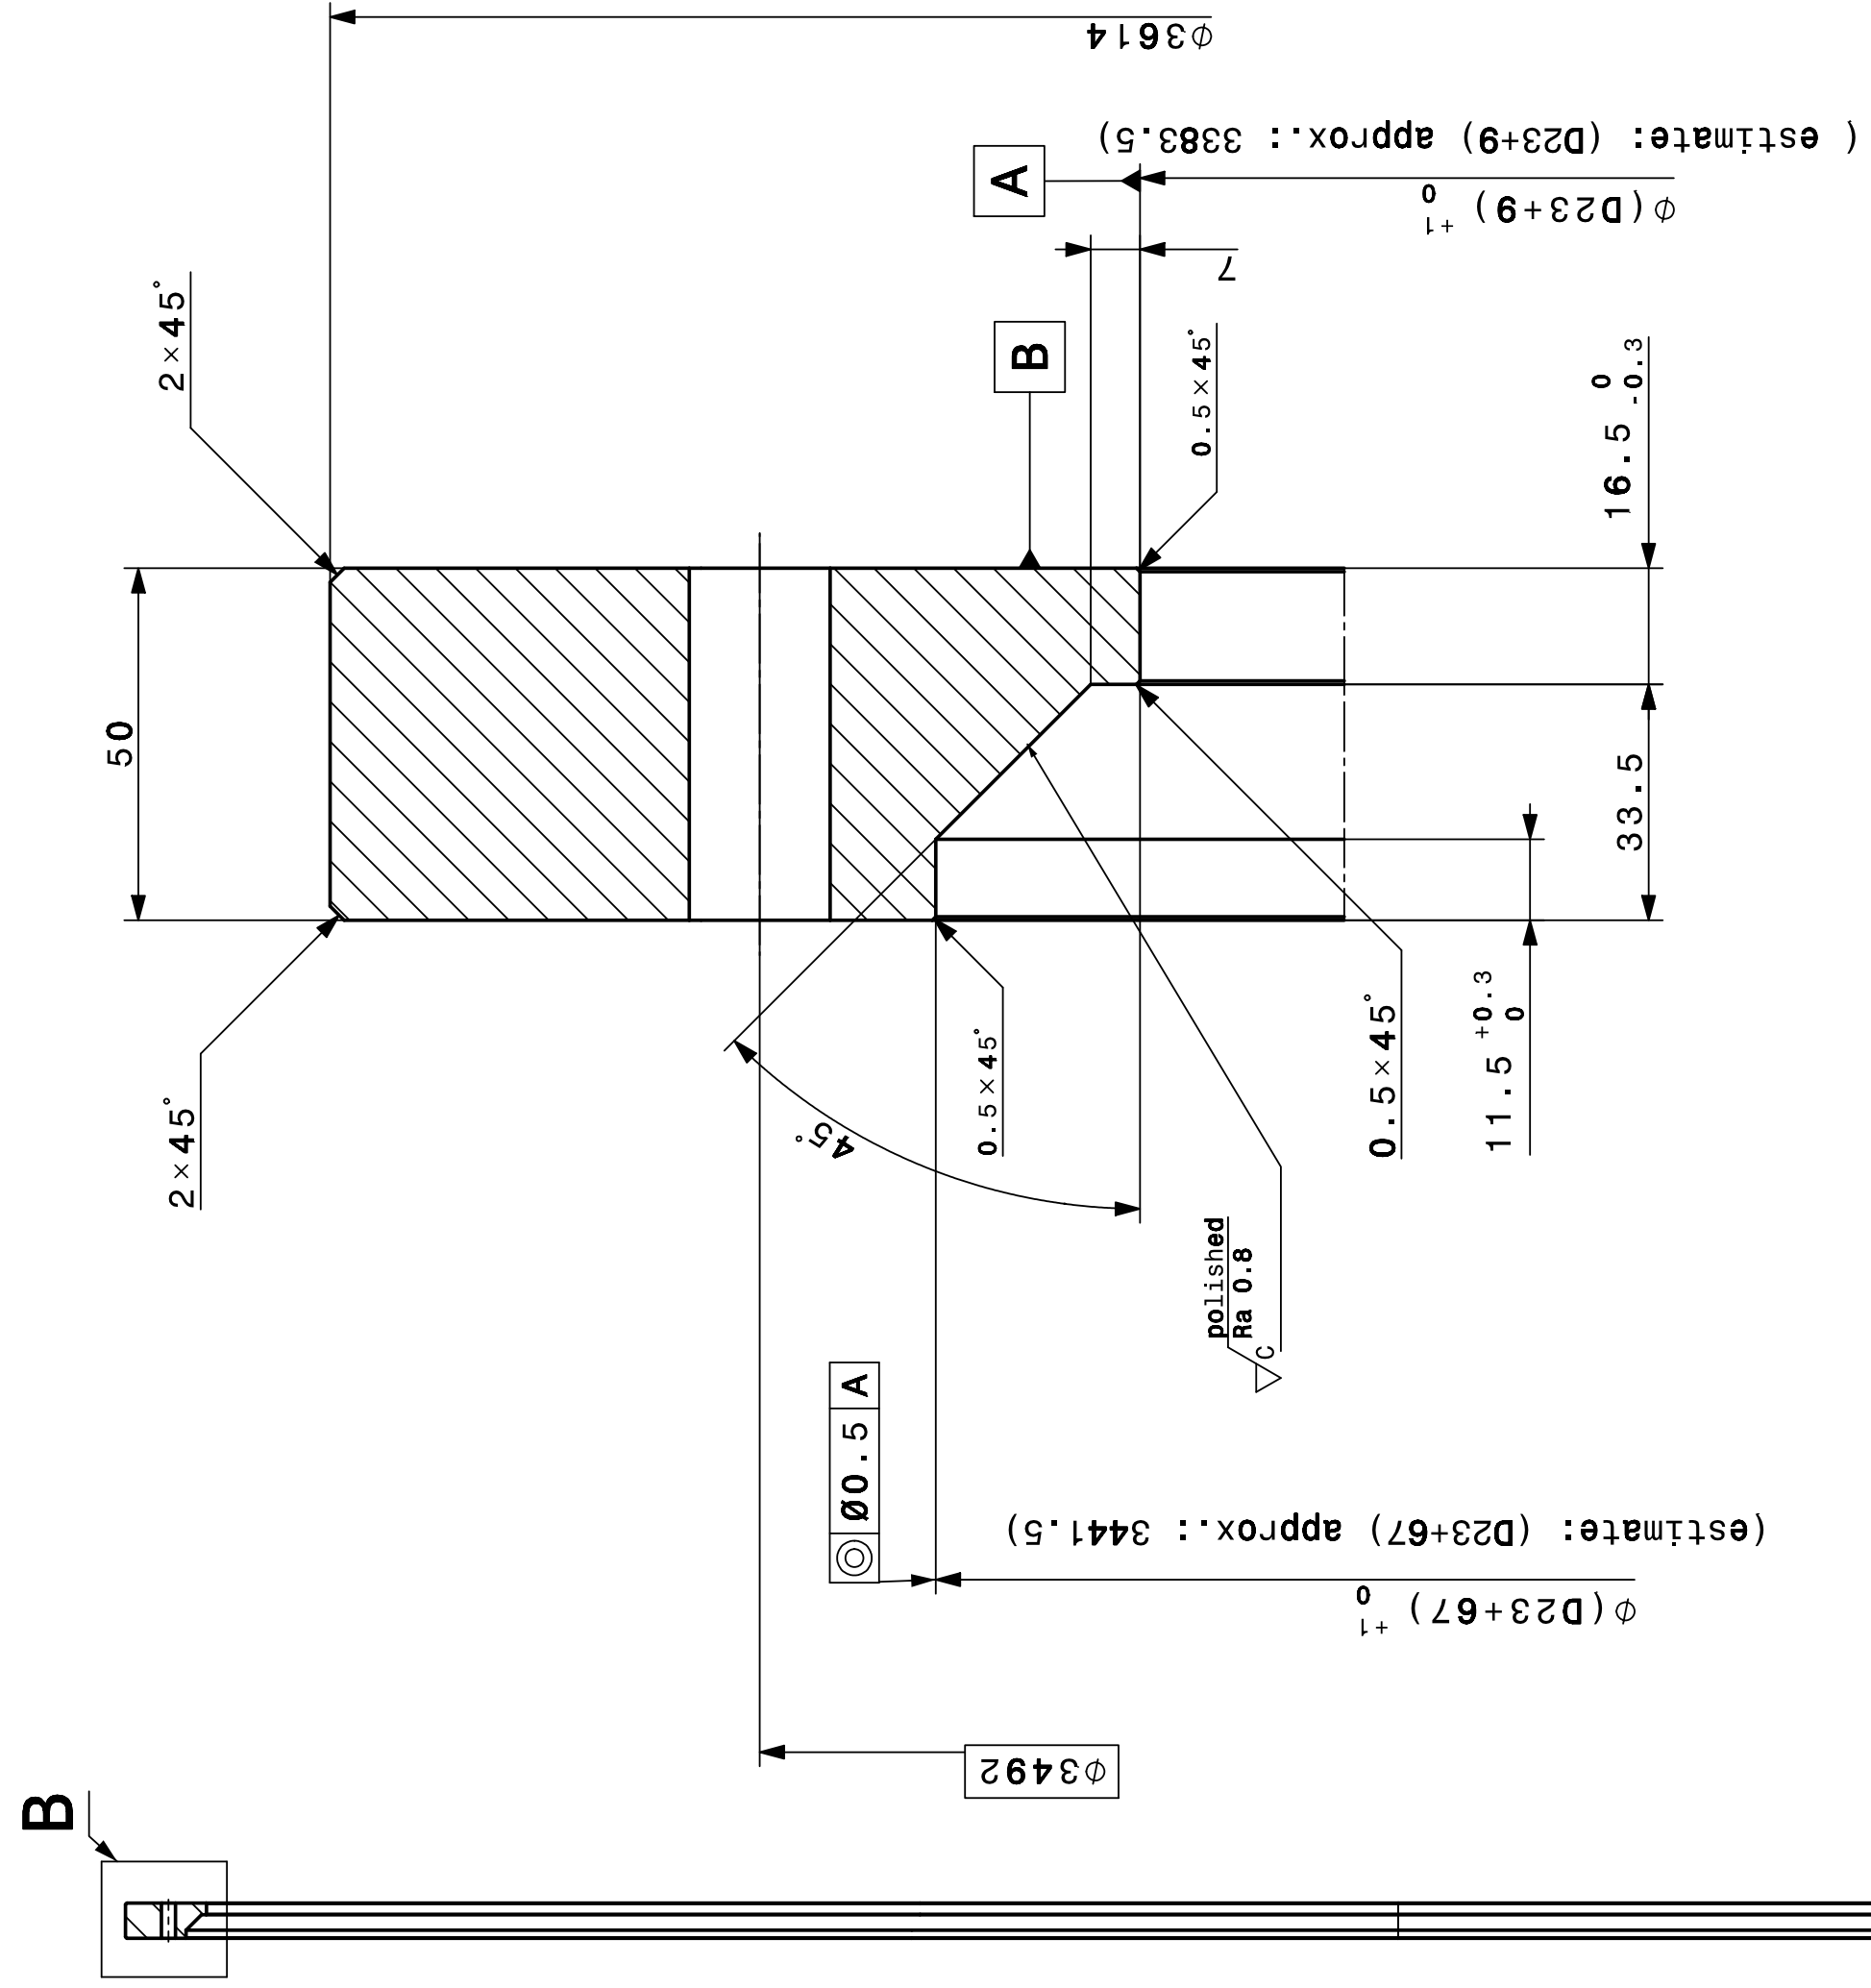


DETAIL C OF SECTION A-A
SCALE 1:1

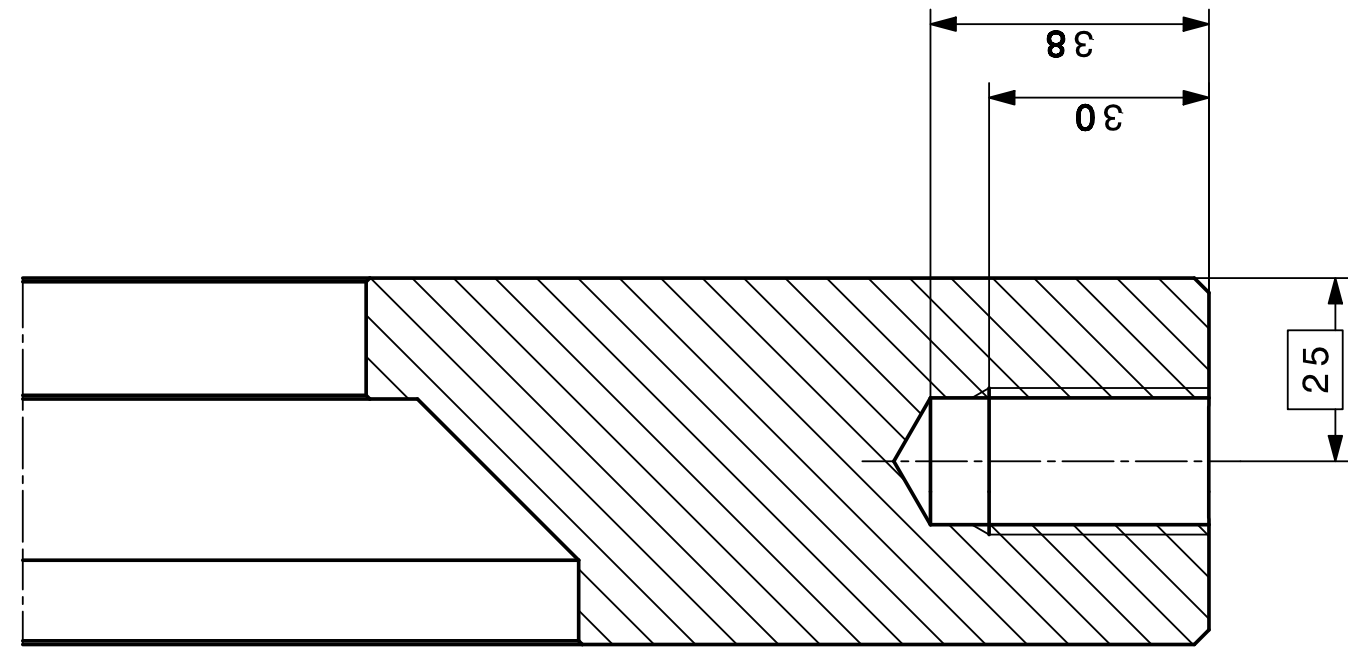


DETAIL D
SCALE 1:2

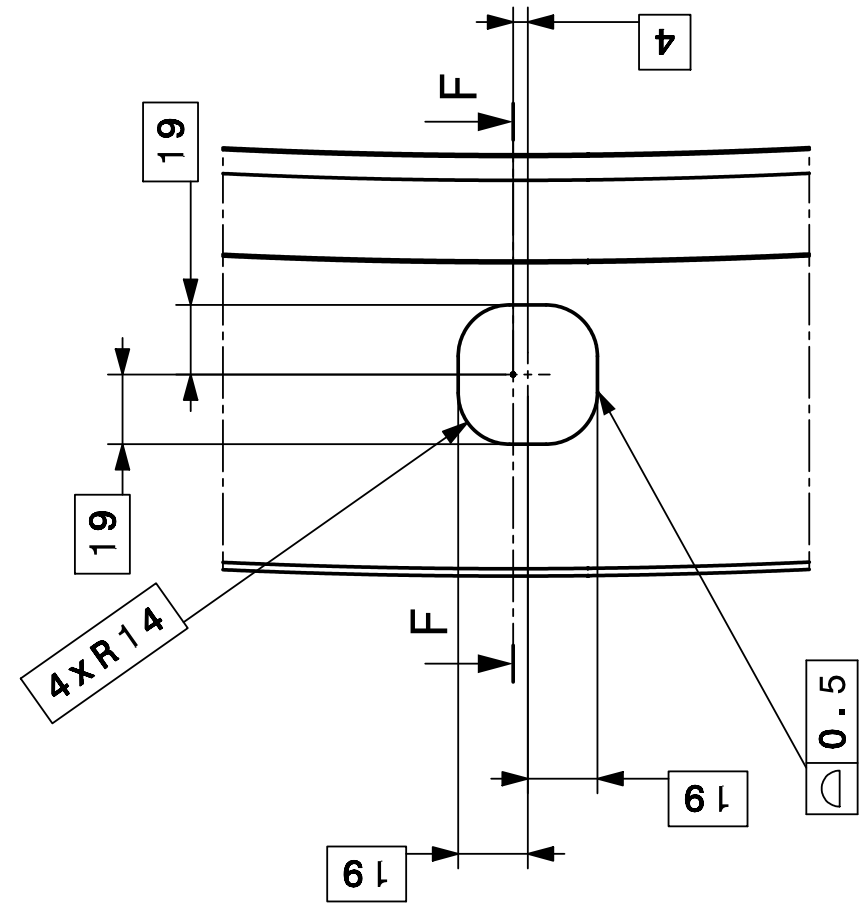


SECTION F-F OF DETAIL D
SCALE 1:2

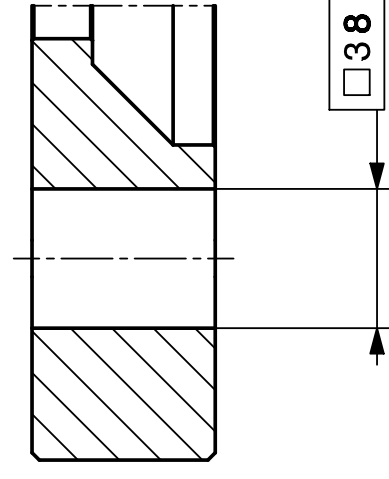

FRONT VIEW
SCALE 1:10

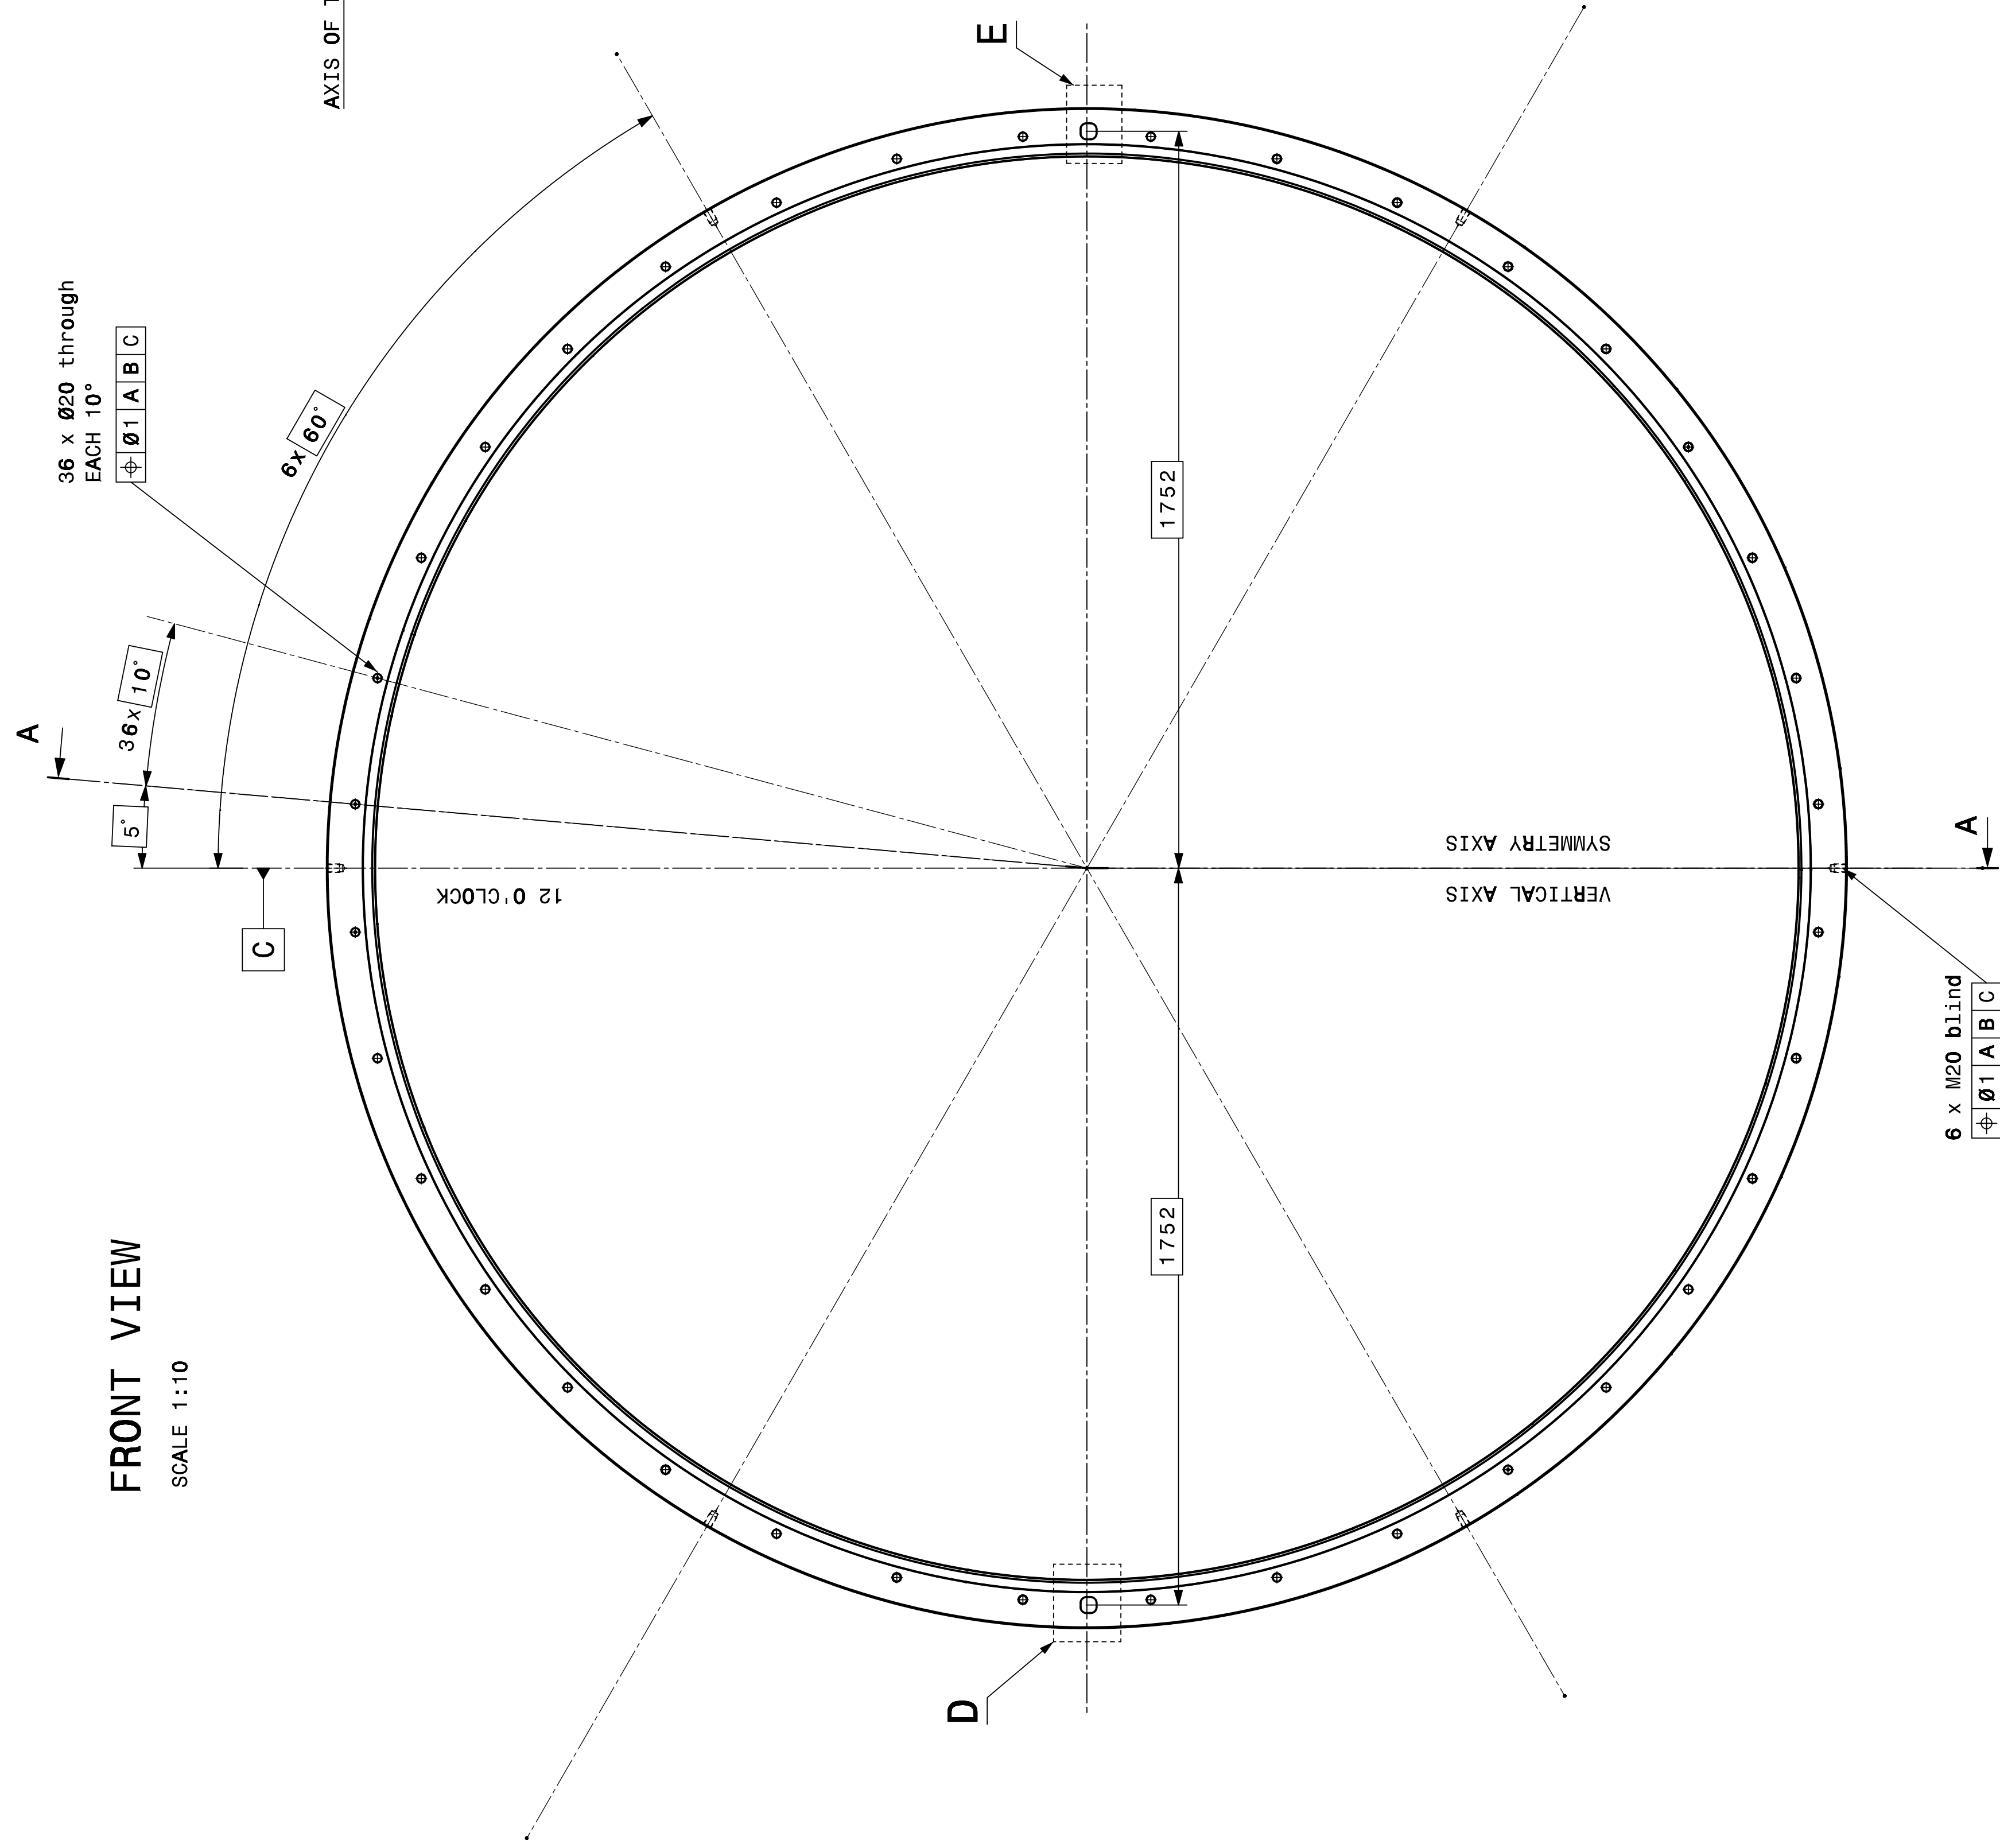

DETAIL E
SCALE 1:2

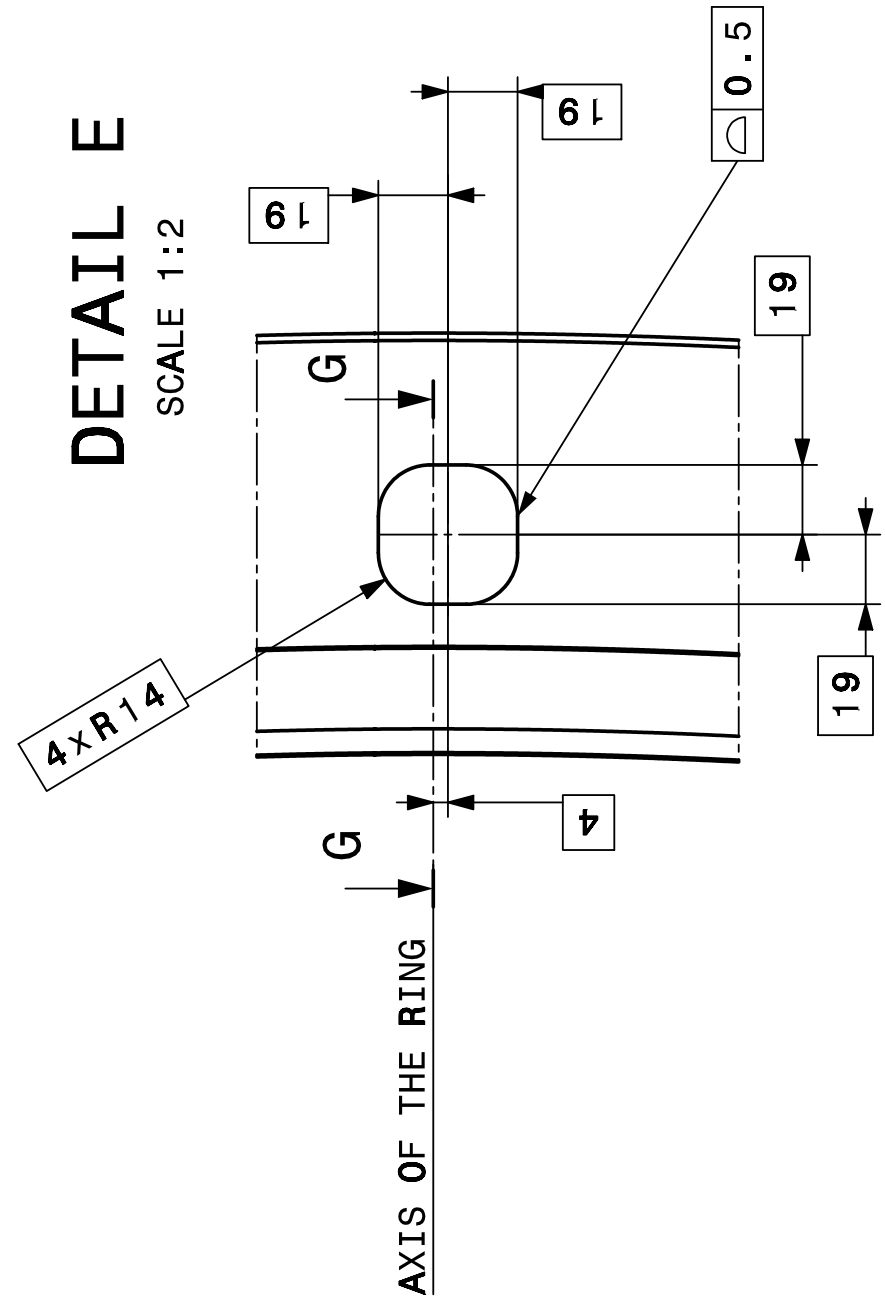

SECTION G-G OF DETAIL E

